

APPLEWOOD CREEK COMPLETE

ARMOURSTONE REVETMENT COMPLETE

ARMOURSTONE REVETMENT COMPLETE—CURRENT MONTH

SPLASH PAD COMPLETED FROM SERSON OUTLET TO NAVIGATION LIGHT

APPLEWOOD WETLAND COMPLETE

TOP SOIL COMPLETED—TO DATE

TOP SOIL COMPLETED—CURRENT MONTH

REGION OF PEEL FILL MATERIAL—CURRENT MONTH

REGION OF PEEL FILL MATERIAL

RUBBLE FILL MATERIAL

SERSON CREEK COMPLETE

ACCESS ROAD

SHALE FILL

CREST CUT LINE

COBBLE BEACH TO DATE

COBBLE BEACH—PREVIOUS MONTHS

APPLEWOOD CREEK COMPLETE

ARMOURSTONE REVETMENT COMPLETE

ARMOURSTONE REVETMENT COMPLETE—CURRENT MONTH

SPLASH PAD COMPLETED FROM SERSON OUTLET TO NAVIGATION LIGHT

APPLEWOOD WETLAND COMPLETE

TOP SOIL COMPLETED—TO DATE

TOP SOIL COMPLETED—CURRENT MONTH

REGION OF PEEL FILL MATERIAL—CURRENT MONTH

REGION OF PEEL FILL MATERIAL

RUBBLE FILL MATERIAL

SERSON CREEK COMPLETE


ACCESS ROAD

SHALE FILL

CREST CUT LINE

COBBLE BEACH TO DATE

COBBLE BEACH—PREVIOUS MONTHS

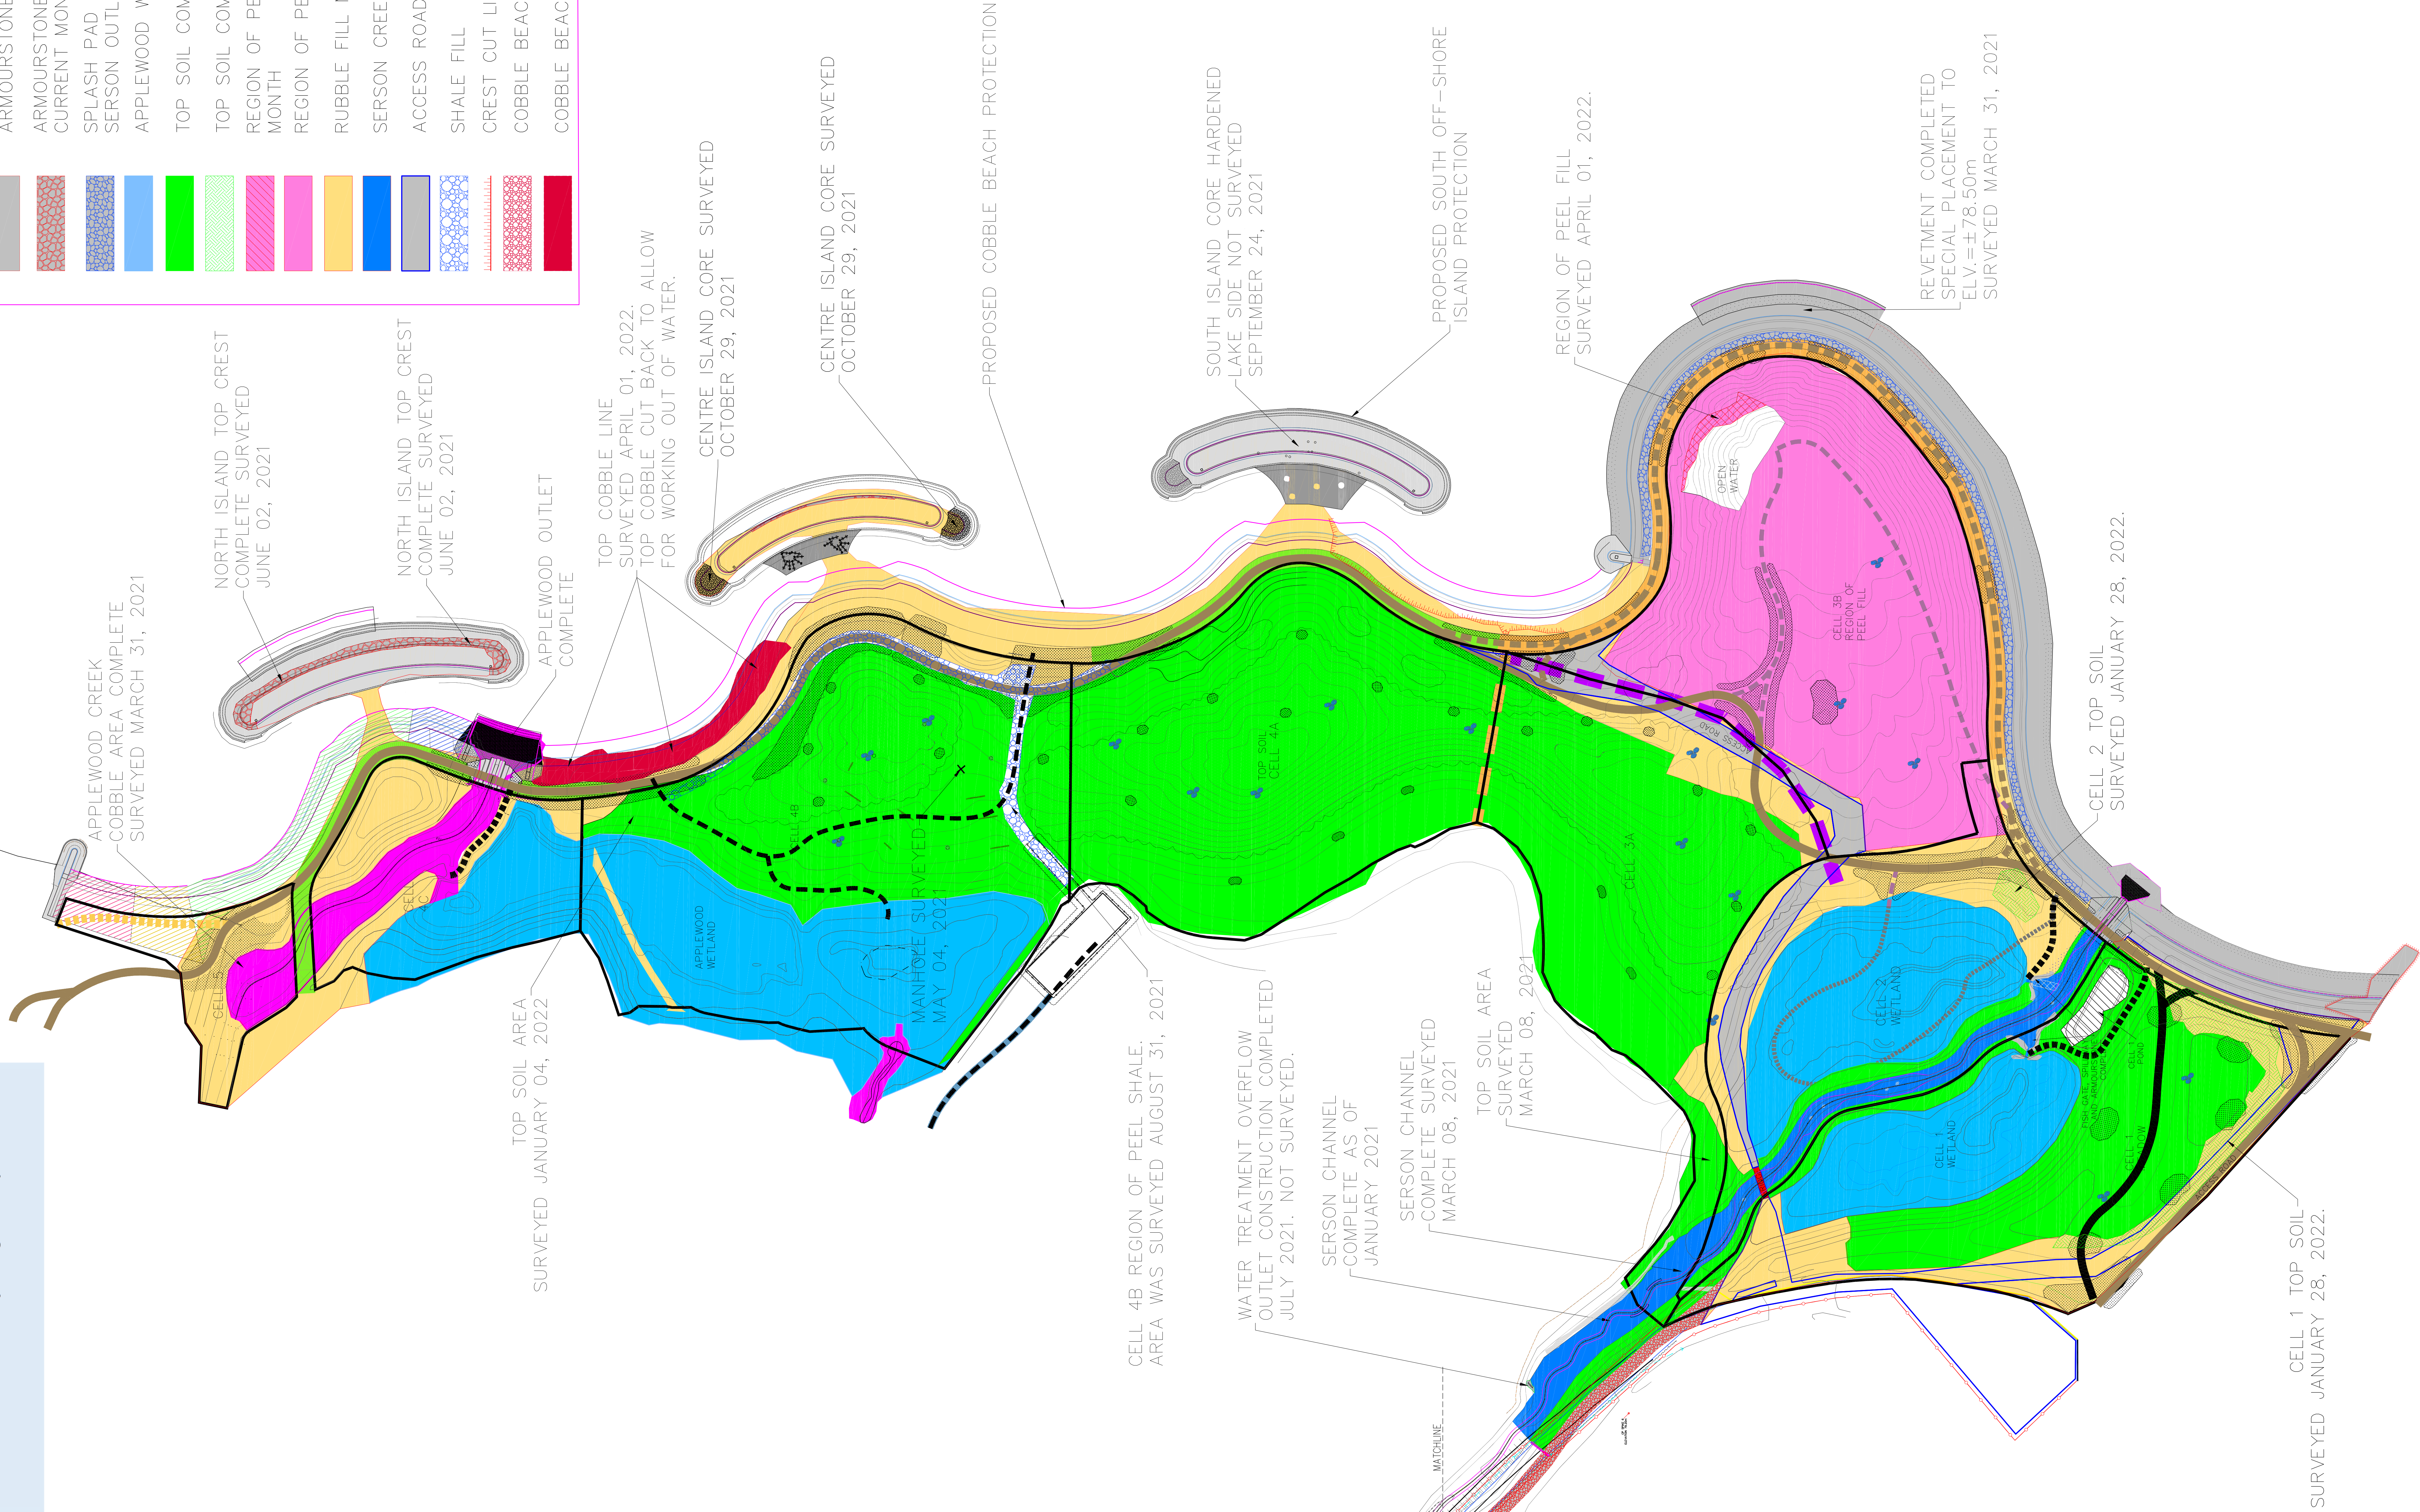

5 shoreham drive - damview ontario m3h 1s4 (416) 661 6600

TORONTO AND REGION CONSERVATION AUTHORITY (TRCA) IS NOT LIABLE FOR INFORMATION SHOWN ON THIS DRAWING. PLEASE CONTACT TRCA FOR ANY QUESTIONS REGARDING THE DRAWING. THE INFORMATION CONTAINED IN THIS DRAWING IS VALID AS OF THE DATE OF ISSUE.

NOTES

1. VERTICAL CONTROL IS IN METERS (GSC). ELEVATIONS HAVE BEEN DERIVED FROM CITY OF TORONTO BENCH MARK No.1259670001—HORIZONTAL CONTROL IS IN UTM (NAD83). COORDINATES HAVE BEEN DERIVED FROM CITY OF TORONTO HCN No.5 02019820053 AND 02019820052.

2. CONTOUR INTERVAL IS 0.25 METERS.

LEGEND

ISSUED / REVISIONS		
NO.	DATE	DESCRIPTION
1	APR05/22	MONTHLY UPDATE SURVEY ADDED—IMPELLER
2		
3		
4		
5		
6		
7		
8		
9		
10		
11		
12		

DESIGN	DRAWN	TYPED	CHECKED	X.X.

PROJECT TITLE

JIM TOVEY
LAKEVIEW WATERFRONT
CONSERVATION AREA

DRAWING TITLE

ATTACHMENT 1
MONTHLY PROGRESS UPDATE
2022

DRAWING NO.	FILE NO.	SCALE	NOT TO SCALE	REV.
F1387—Progress2022	AutoCad F1387.dwg			
DATE: APR05/22				