




Attachment 3: Preferred Design - Lavender Creek

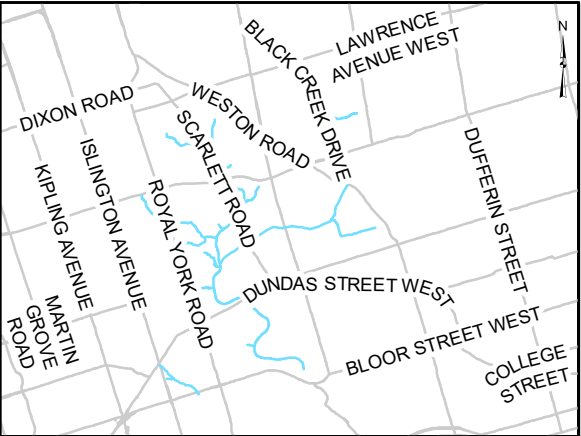

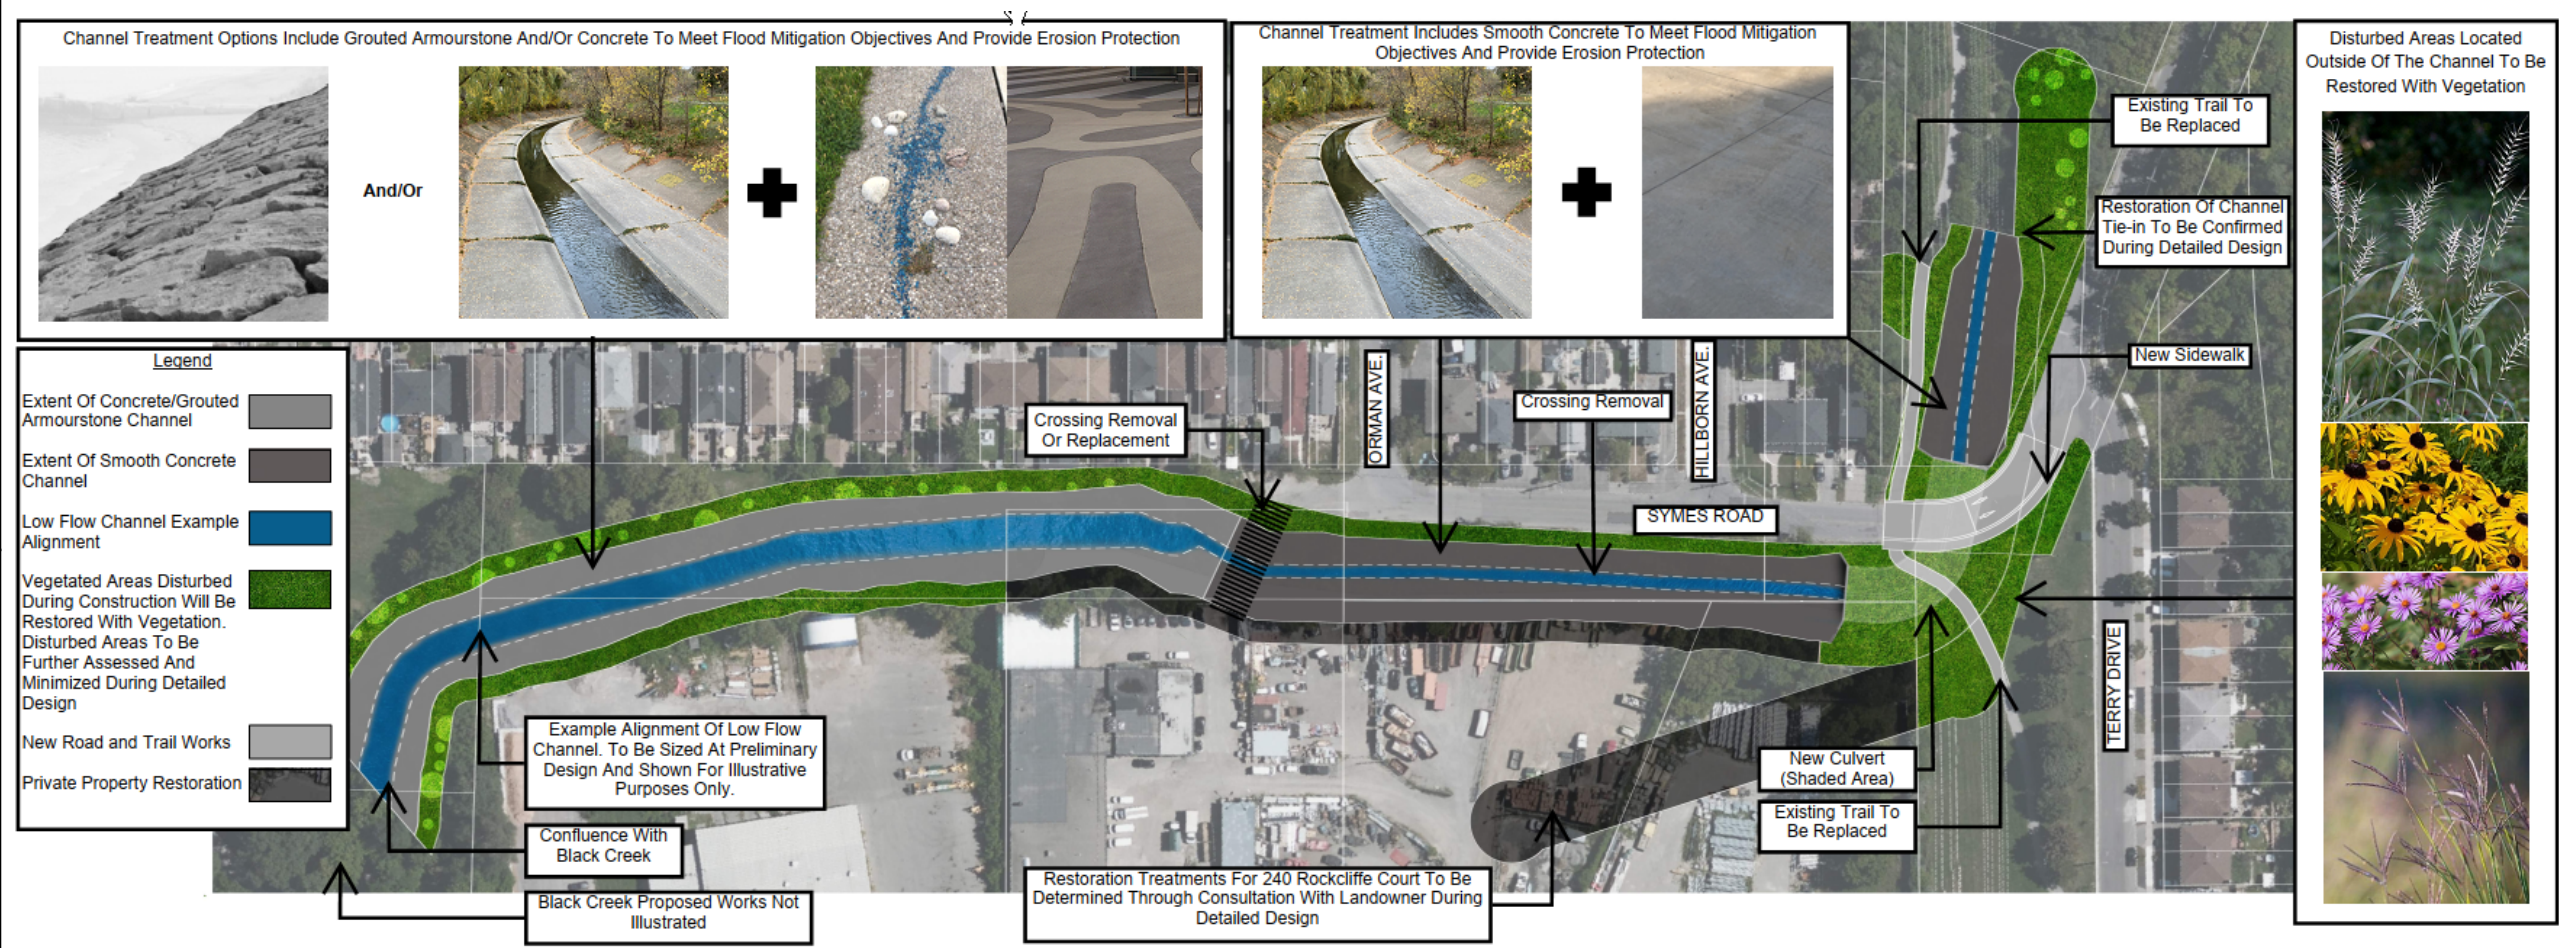


Not to Scale

Datum: NAD 1983 UTM Zone 17N
North American 1983

Source: Toronto and Region Conservation Authority
City of Toronto



Matrix Solutions Inc.
ENVIRONMENT & ENGINEERING

**Rockcliffe Riverine Flood Mitigation
Municipal Class Environmental Assessment**

LC3/LC4 Concept Plan

Project No.: 202179500

Date: June 2022

3

Map location: G:\2020\102179500\mxd\A_Template\Blank_Template for Non GIS Figures.mxd
User: Shalea Date saved: 6/7/2022 11:24:07 AM