


# Attachment 4 – Phase 1 Early Works

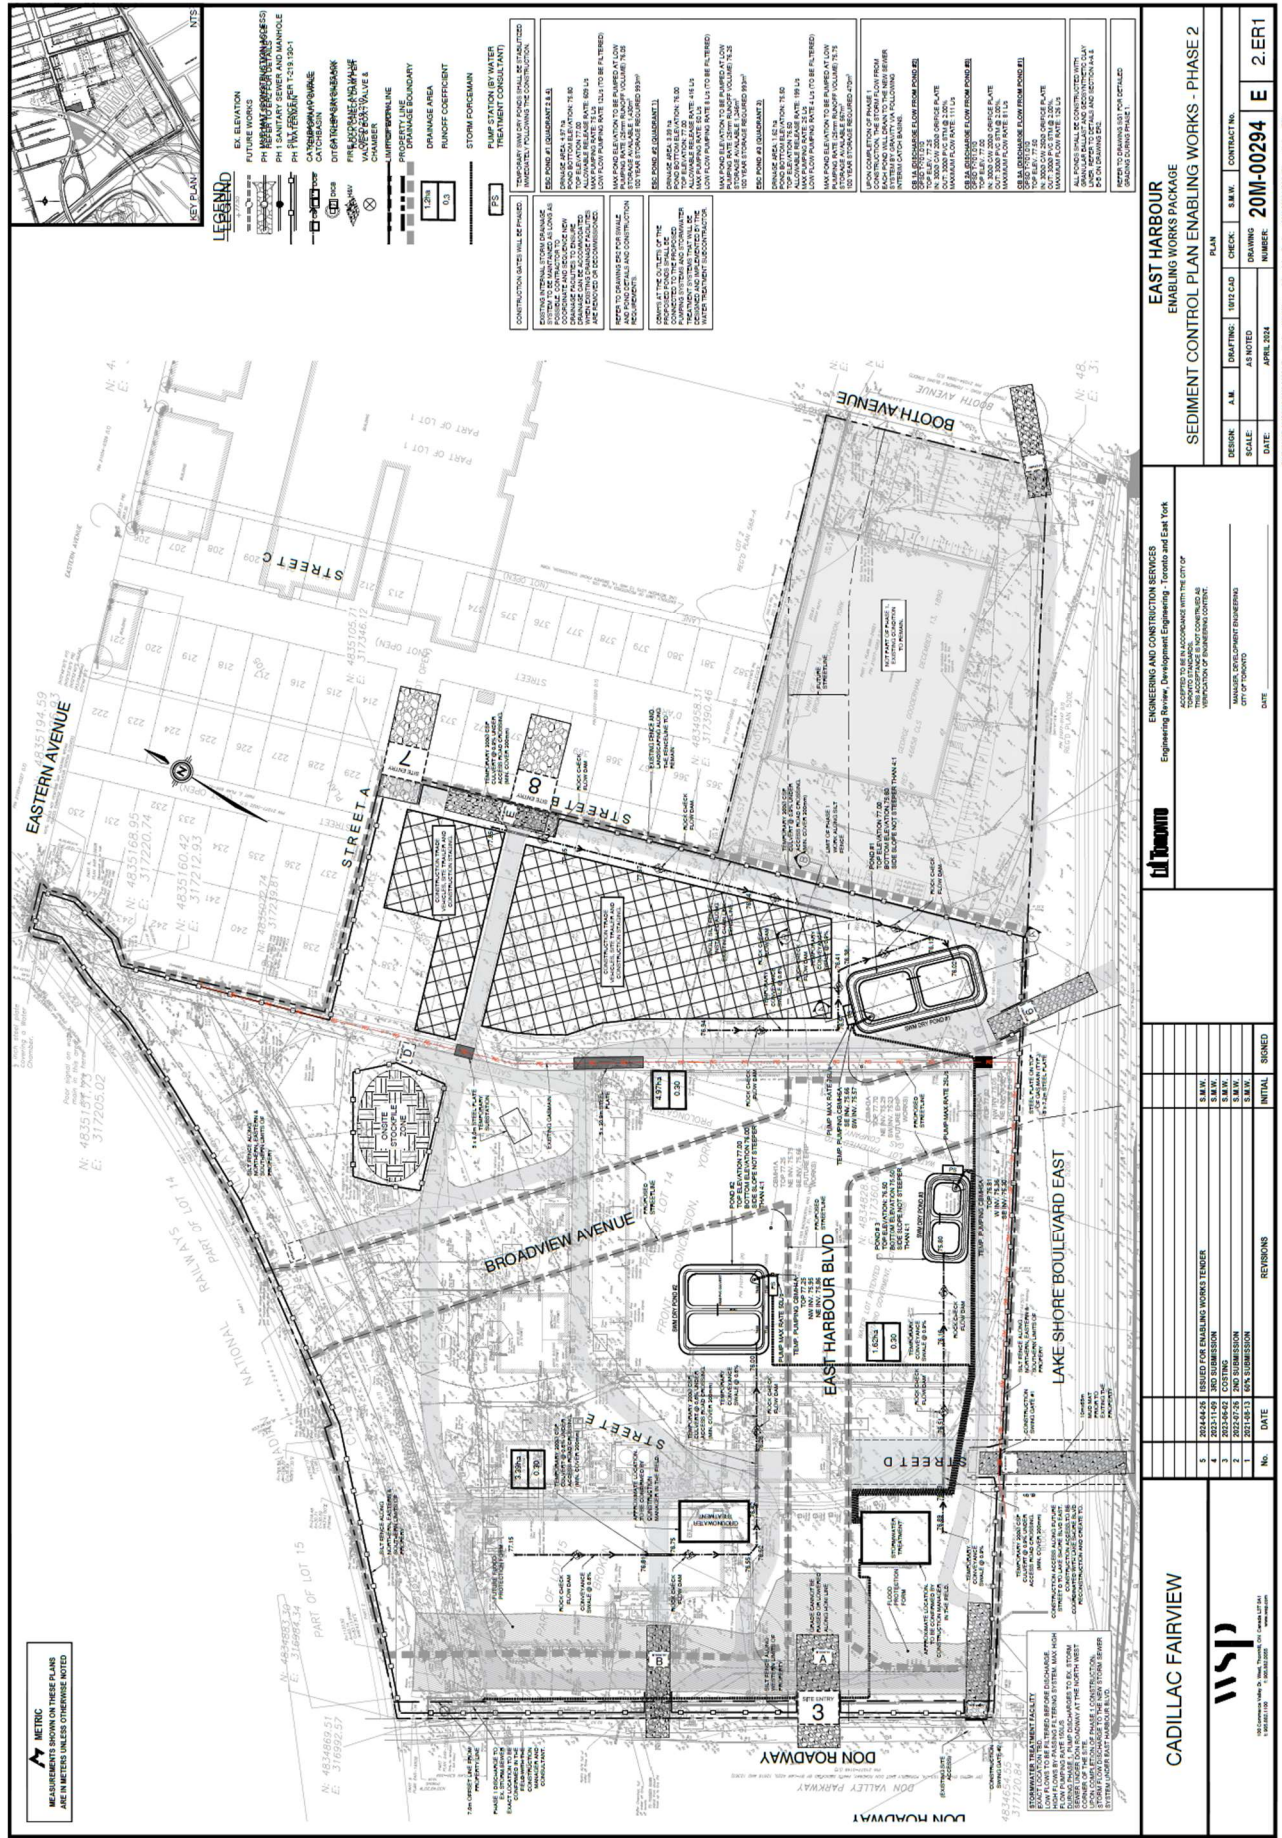

**ENGINEERING AND CONSTRUCTION SERVICES**  
 Engineering Review, Development Engineering - Toronto and East York


MANAGED DEVELOPMENT ENGINEERING  
 CITY OF TORONTO

DATE \_\_\_\_\_

**CADILLAC FAIRVIEW**

**wsp**



**ENABLING WORKS PACKAGE**

**SEDIMENT CONTROL PLAN ENABLING WORKS - PHASE 2**

PLAN CHECK: \_\_\_\_\_ S.B.W. CONTRACT NO. \_\_\_\_\_

DRAFTING: \_\_\_\_\_ S.B.W. DRAWING NUMBER: **20M-00294**

AS NOTED: \_\_\_\_\_ S.B.W. E **2.ER1**

DATE: APRIL 2024 NUMBER: \_\_\_\_\_

**DESIGNER** A.M. **DRAFTING** \_\_\_\_\_ **CHECK** \_\_\_\_\_

**SCALE** \_\_\_\_\_ **DATE** \_\_\_\_\_

**DATE** \_\_\_\_\_

**REVISIONS**

No.	DATE	REVISIONS	INITIAL	SIGNED

**METRIC**  
 MEASUREMENTS SHOWN ON THESE PLANS ARE IN METERS UNLESS OTHERWISE NOTED


